


Tunnel model

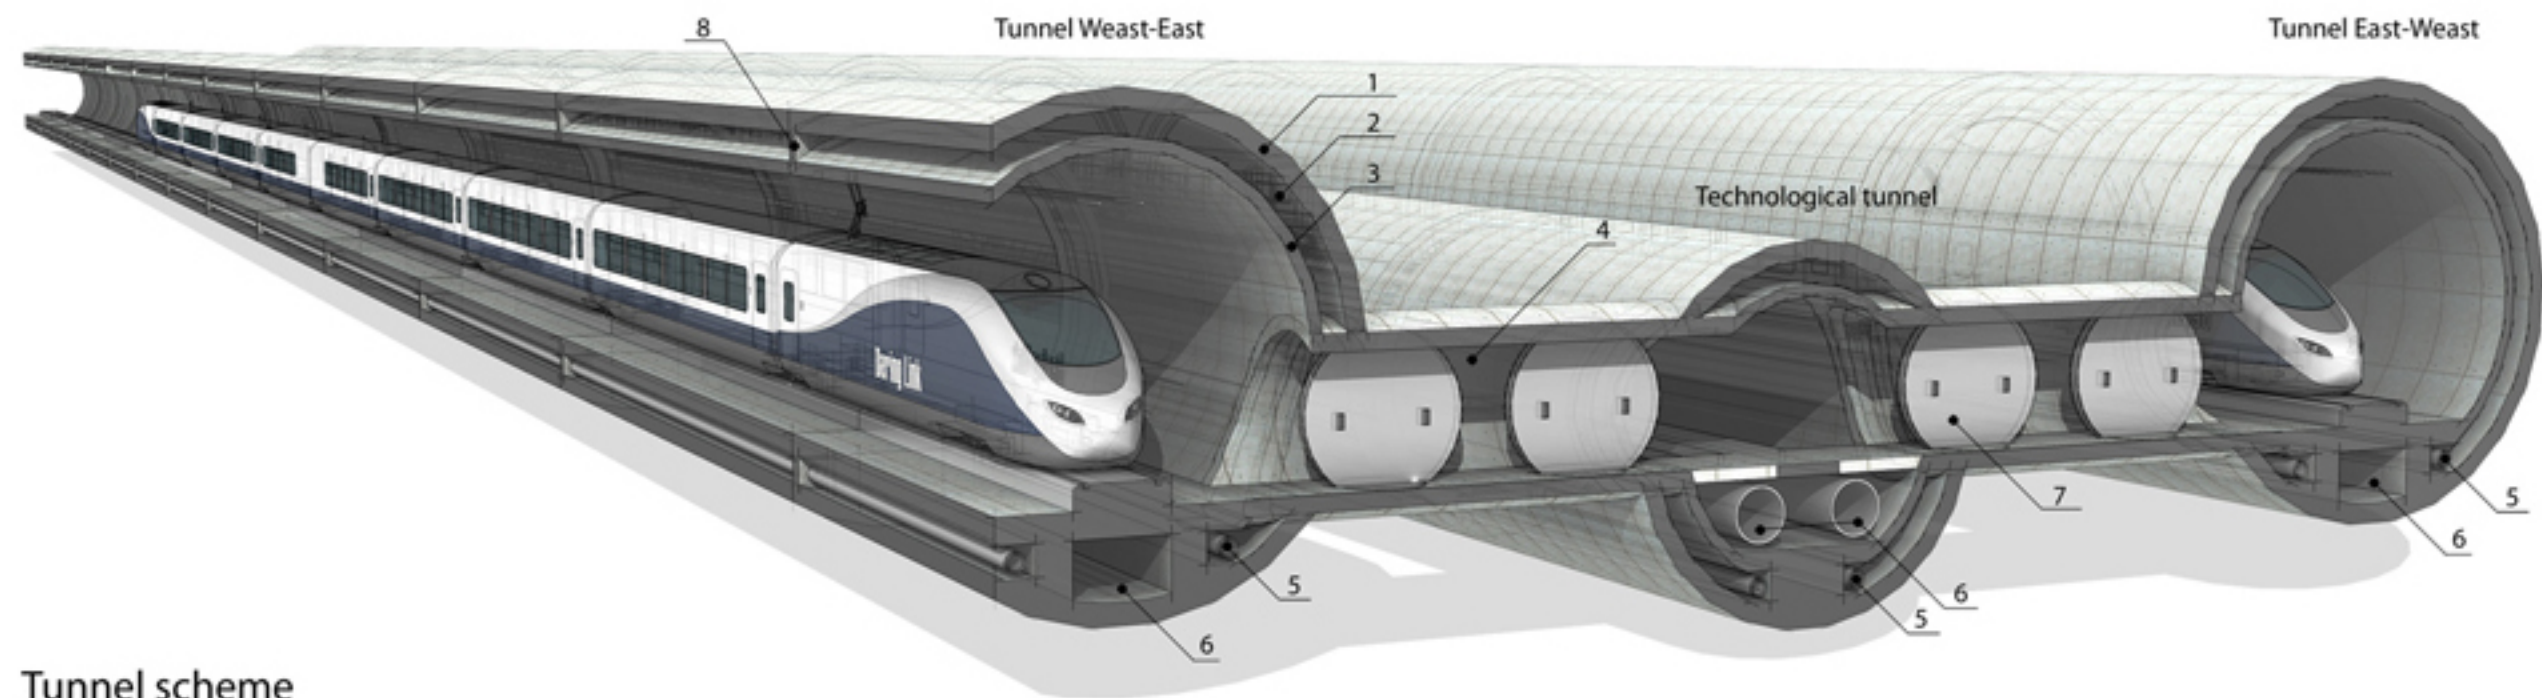

1. Outer shell
2. Drainage course
3. Inner shell
4. Crossing for stream assesment and free movement in extreme cases.
5. Drain pump tube
6. Electricity supply tunnel
7. Interlocking firebreak partition
8. Fire-resisting bulkhead of drainage course



No vehicle passage.
Vehicles transport by shuttle-train only

Tunnel scheme

